

- MATERIAL NOTES:
1. EXTERIOR TEAK VENEER/PLYWOOD
STAINED MEDIUM NATURAL COLOR
2. SKIRTING STAINED DARK
3. INTERIOR IN GRAY LAMINATE


FLUSH

EXTERIOR IN
TEAK PLYWOOD



DOOR

TEAK PLYWOOD PANELS



KITCHENETTE ISOMETRIC
SLD 13A - MR TONY'S CONDOMINIUM

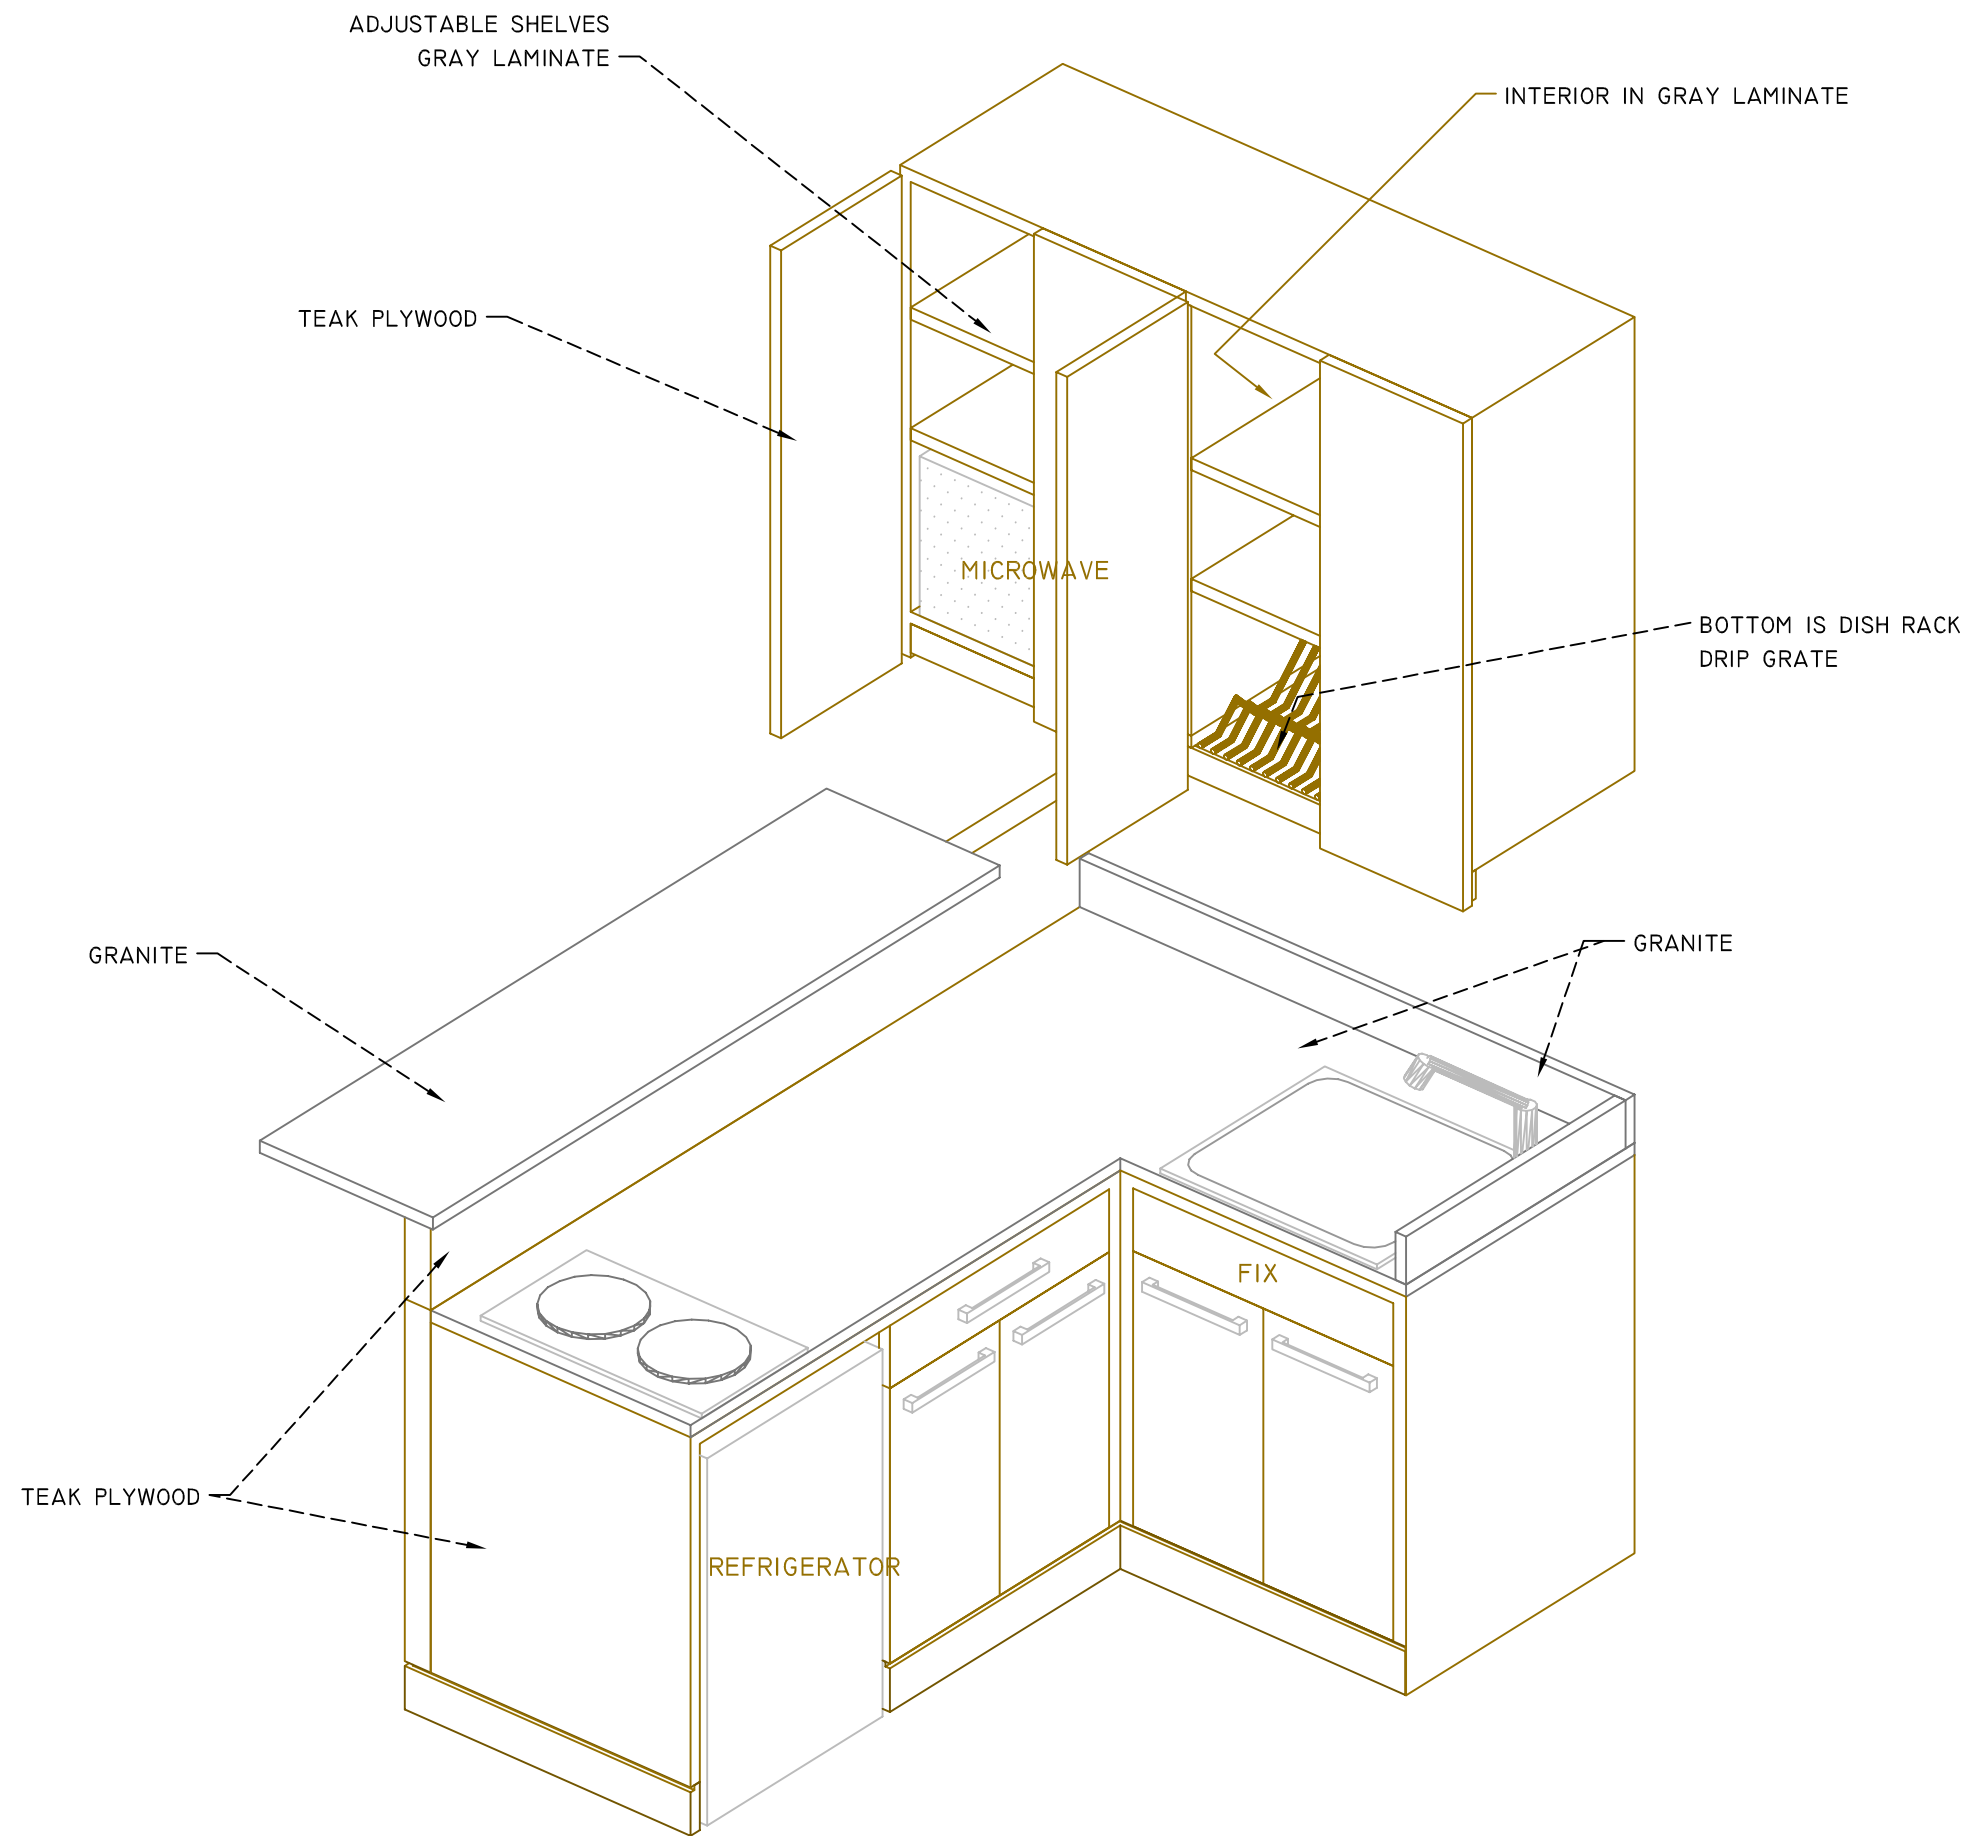


KITCHENETTE ISOMETRIC
SLD 13A - MR TONY'S CONDOMINIUM

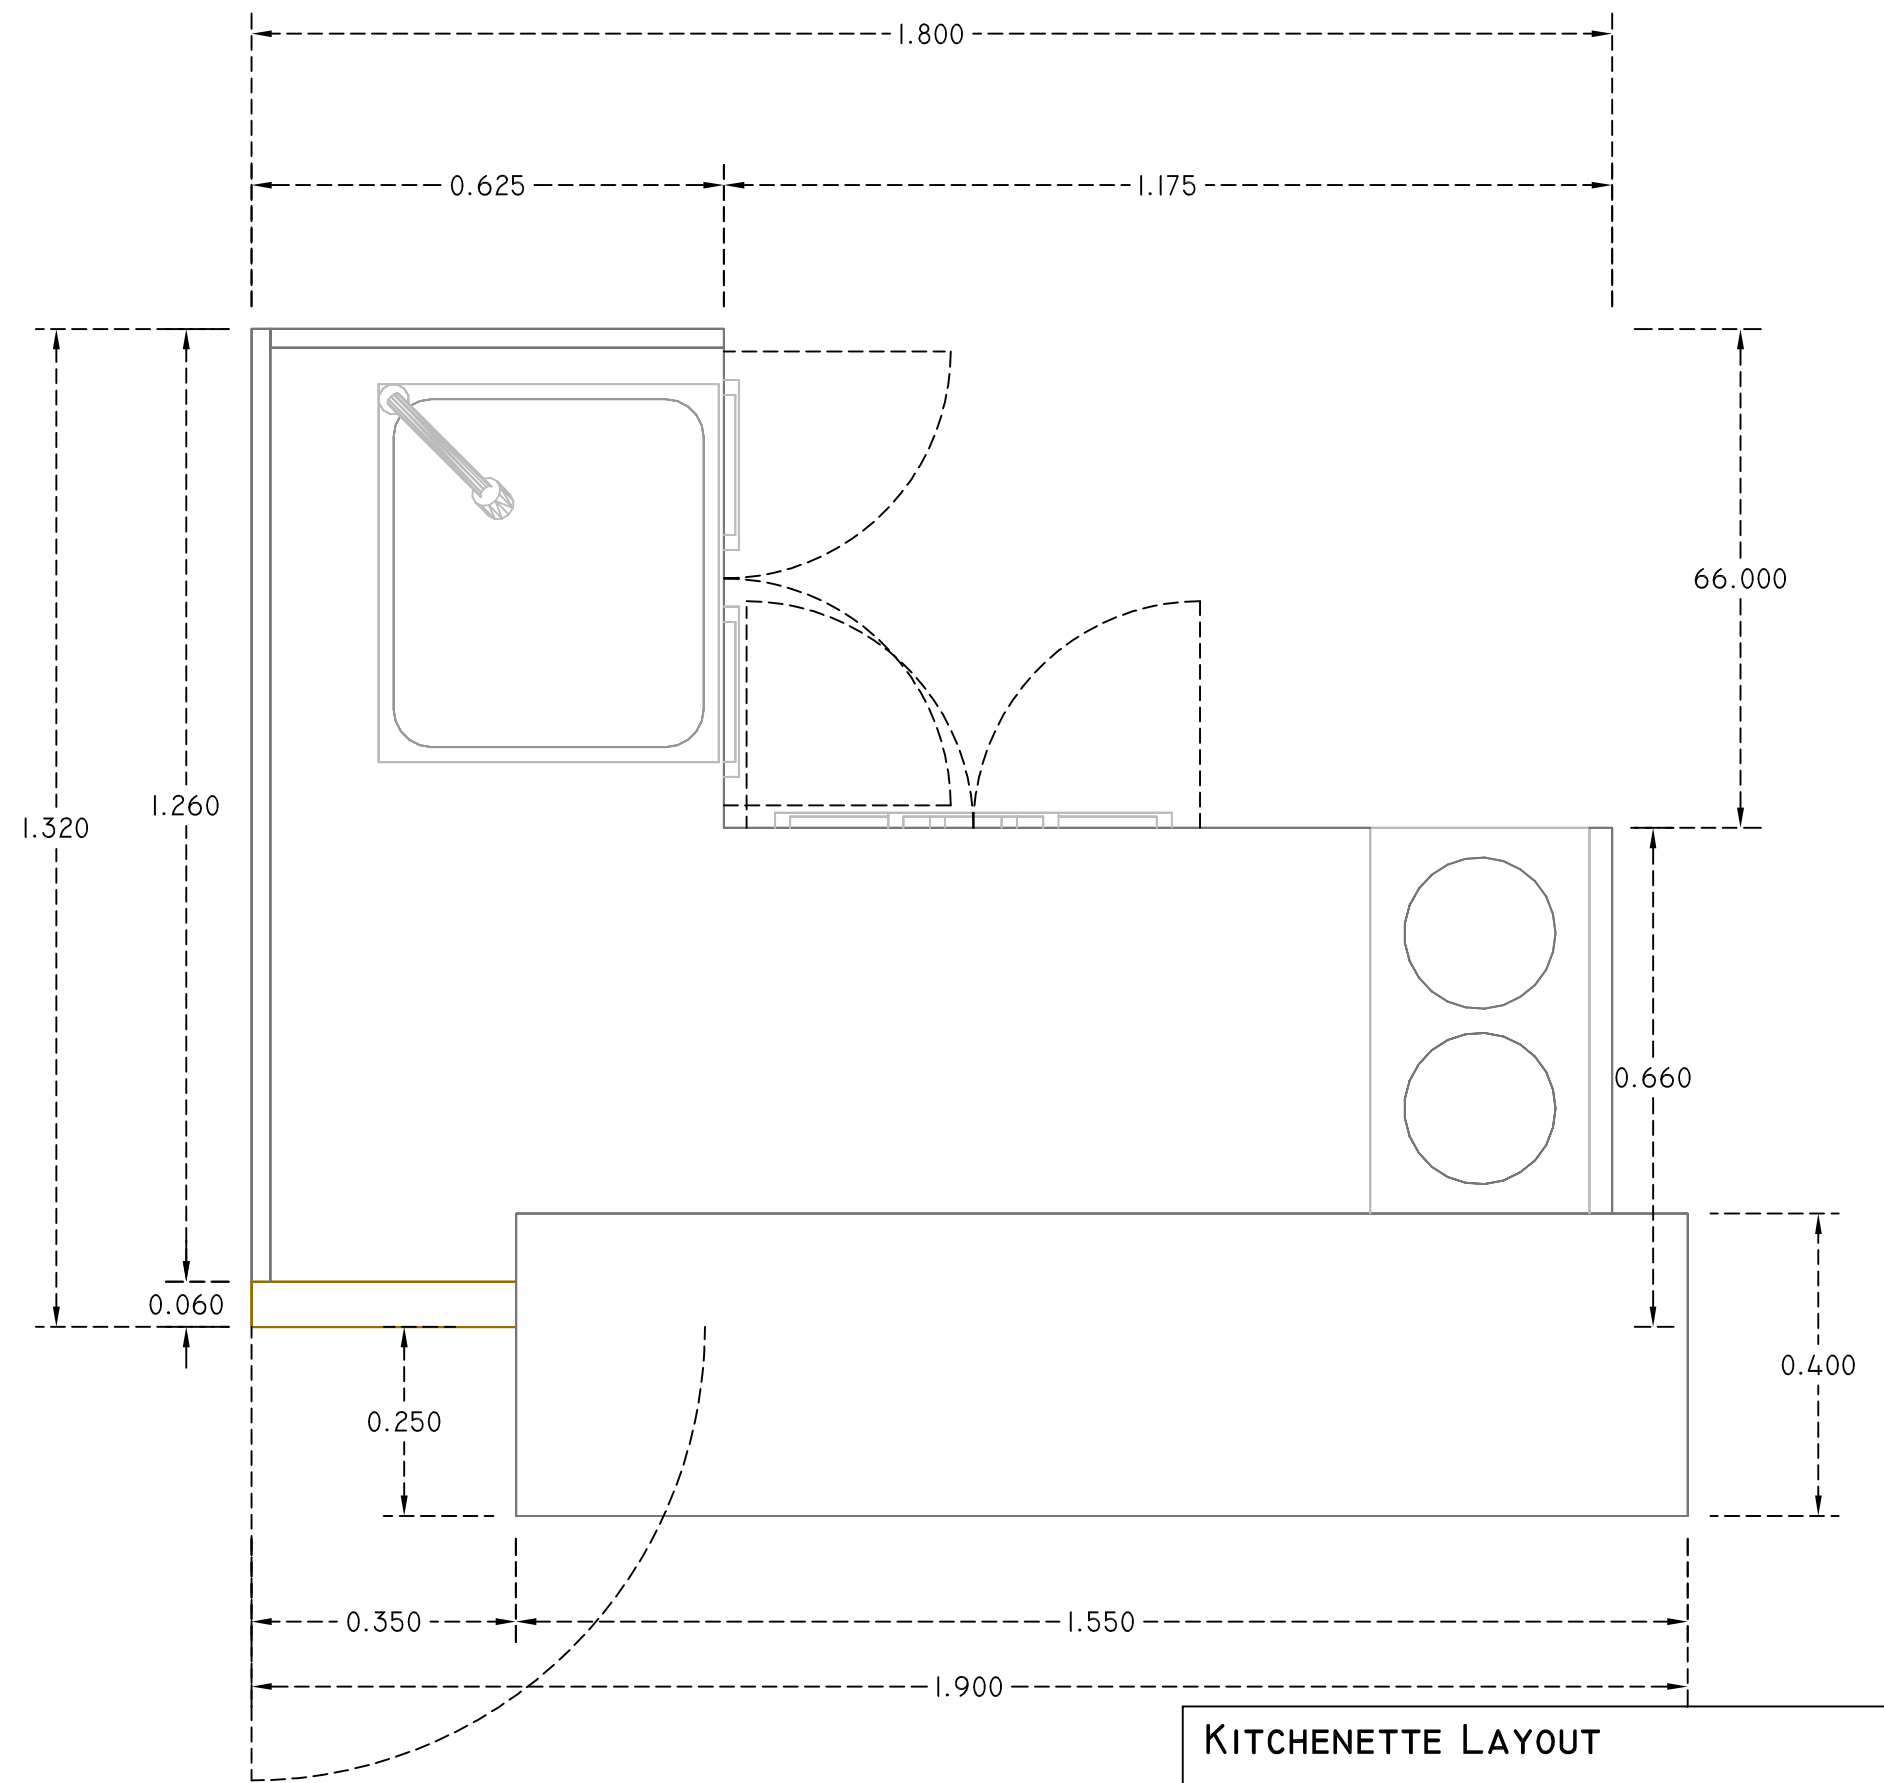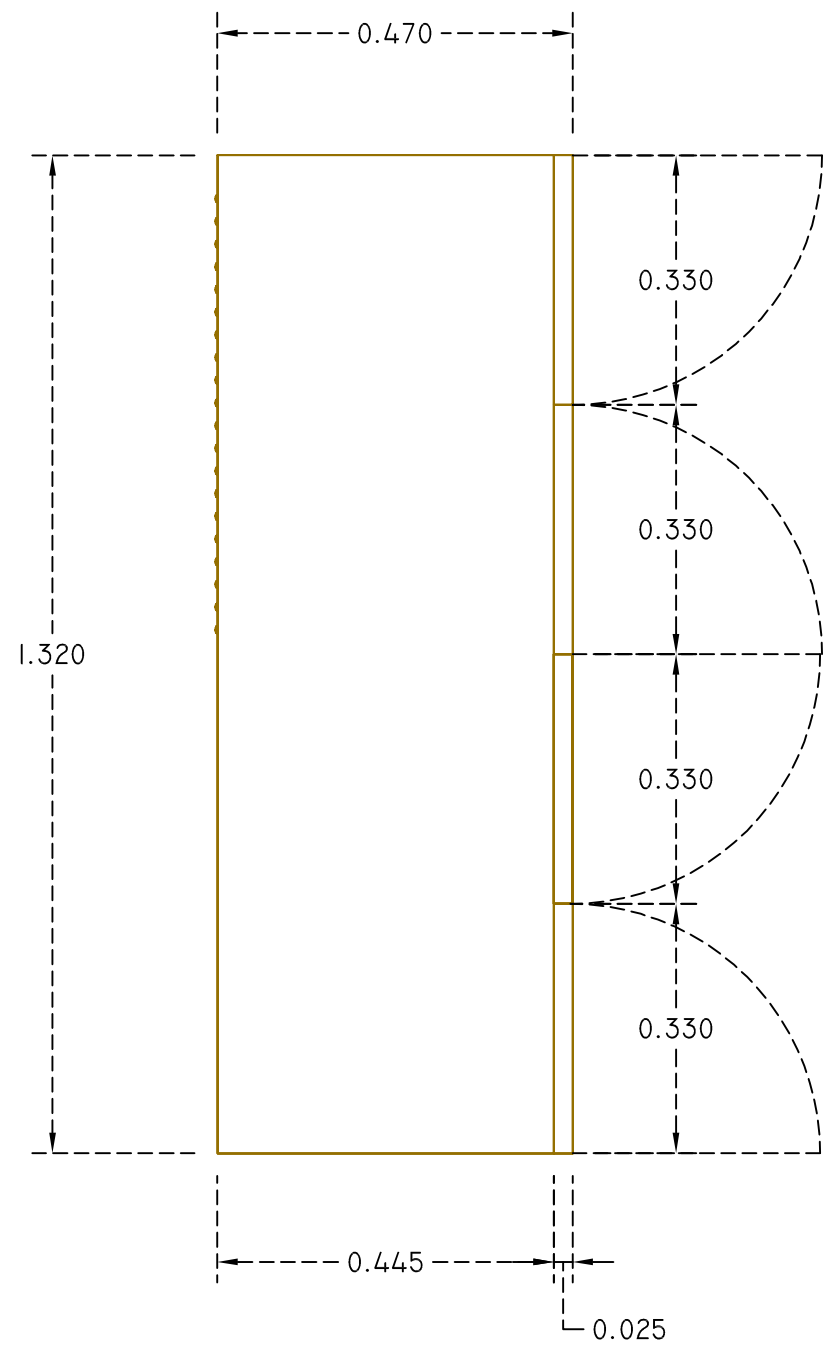


KITCHENETTE LAYOUT
 SLD 13A - MR TONY'S CONDOMINIUM

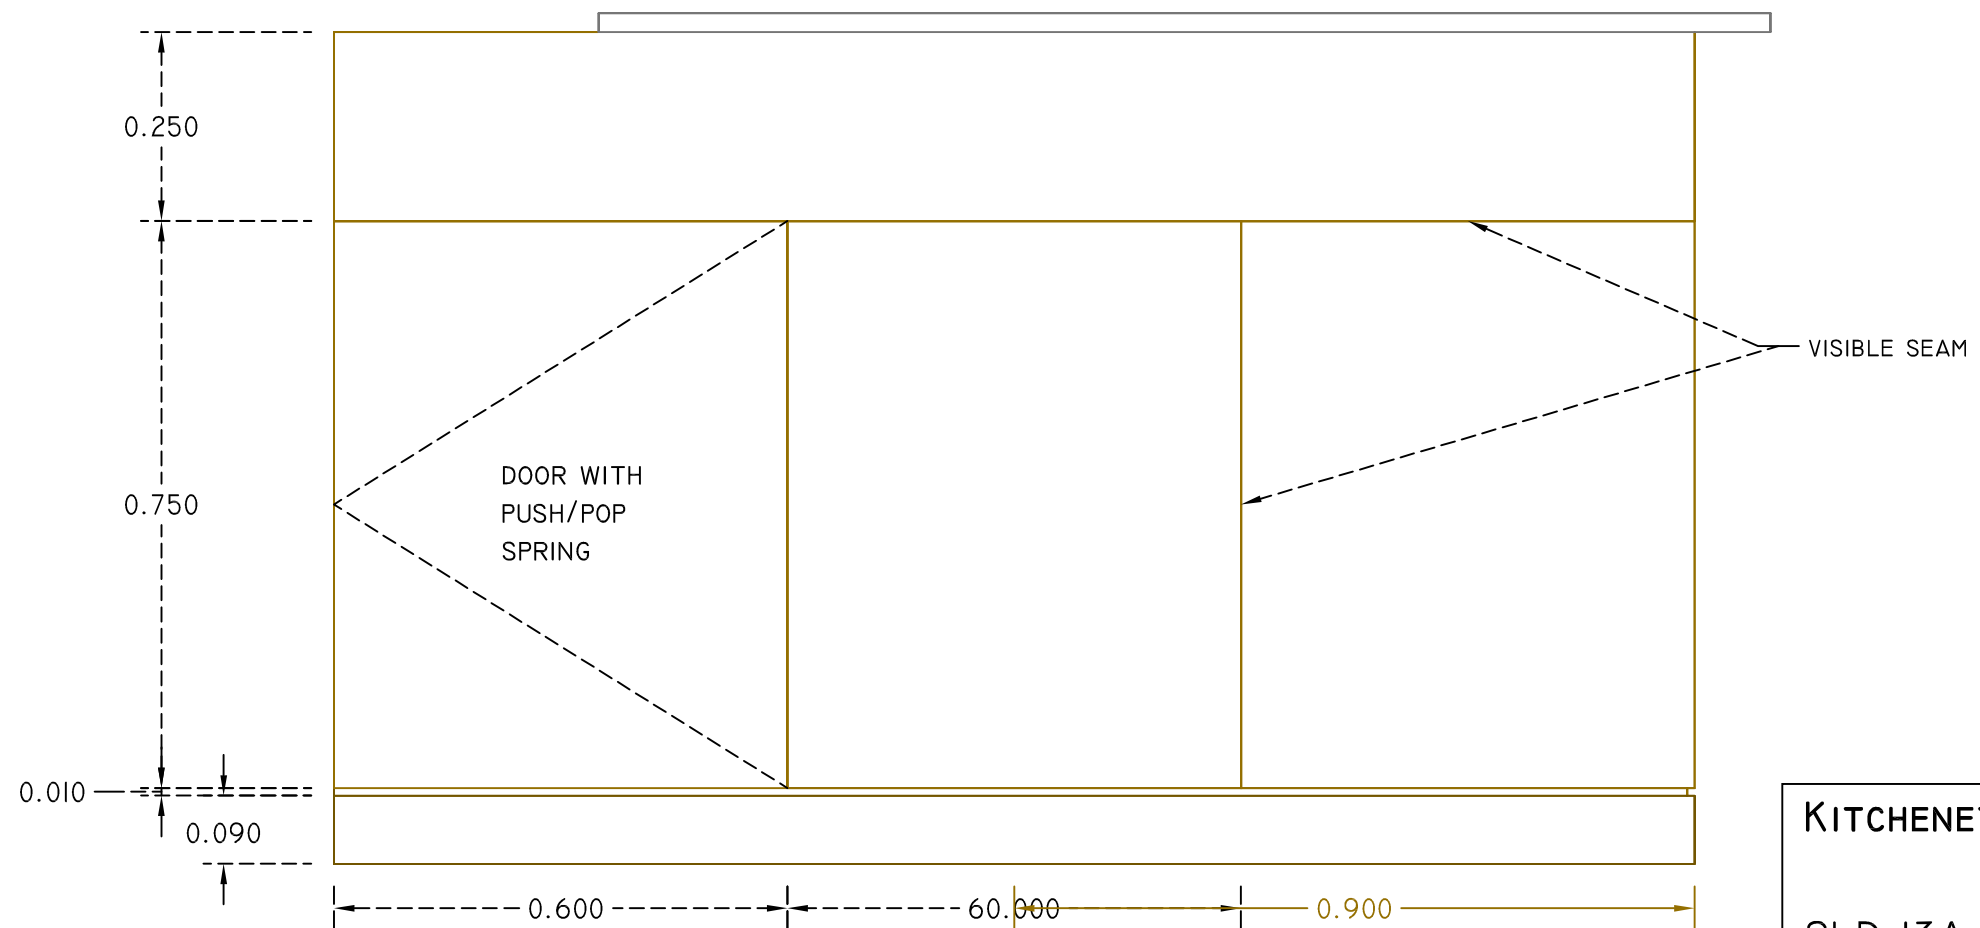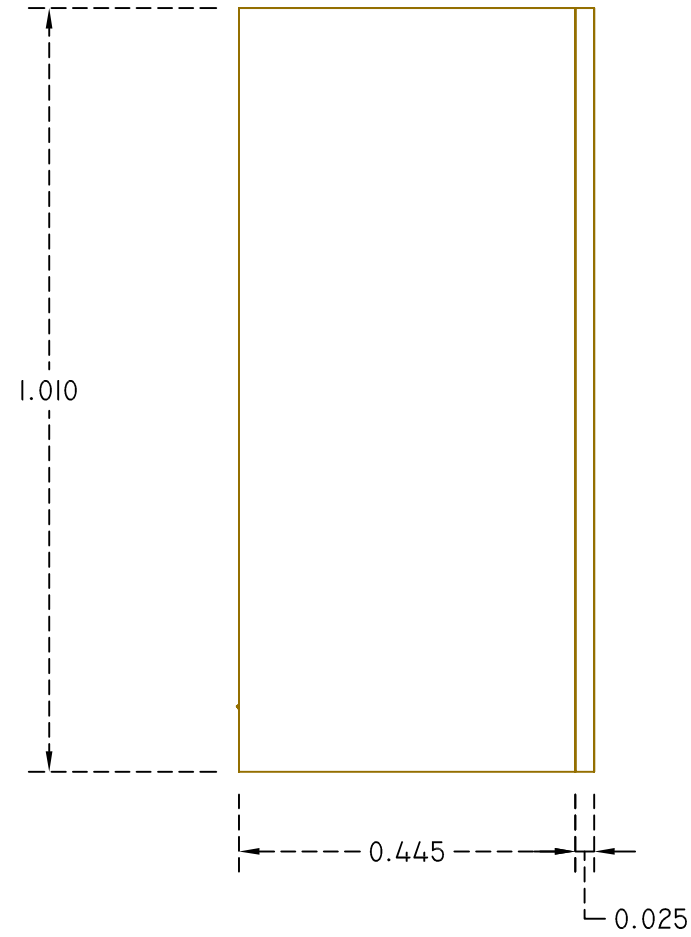

KITCHENETTE FRONT ELEVATION
SLD 13A - MR TONY'S CONDOMINIUM

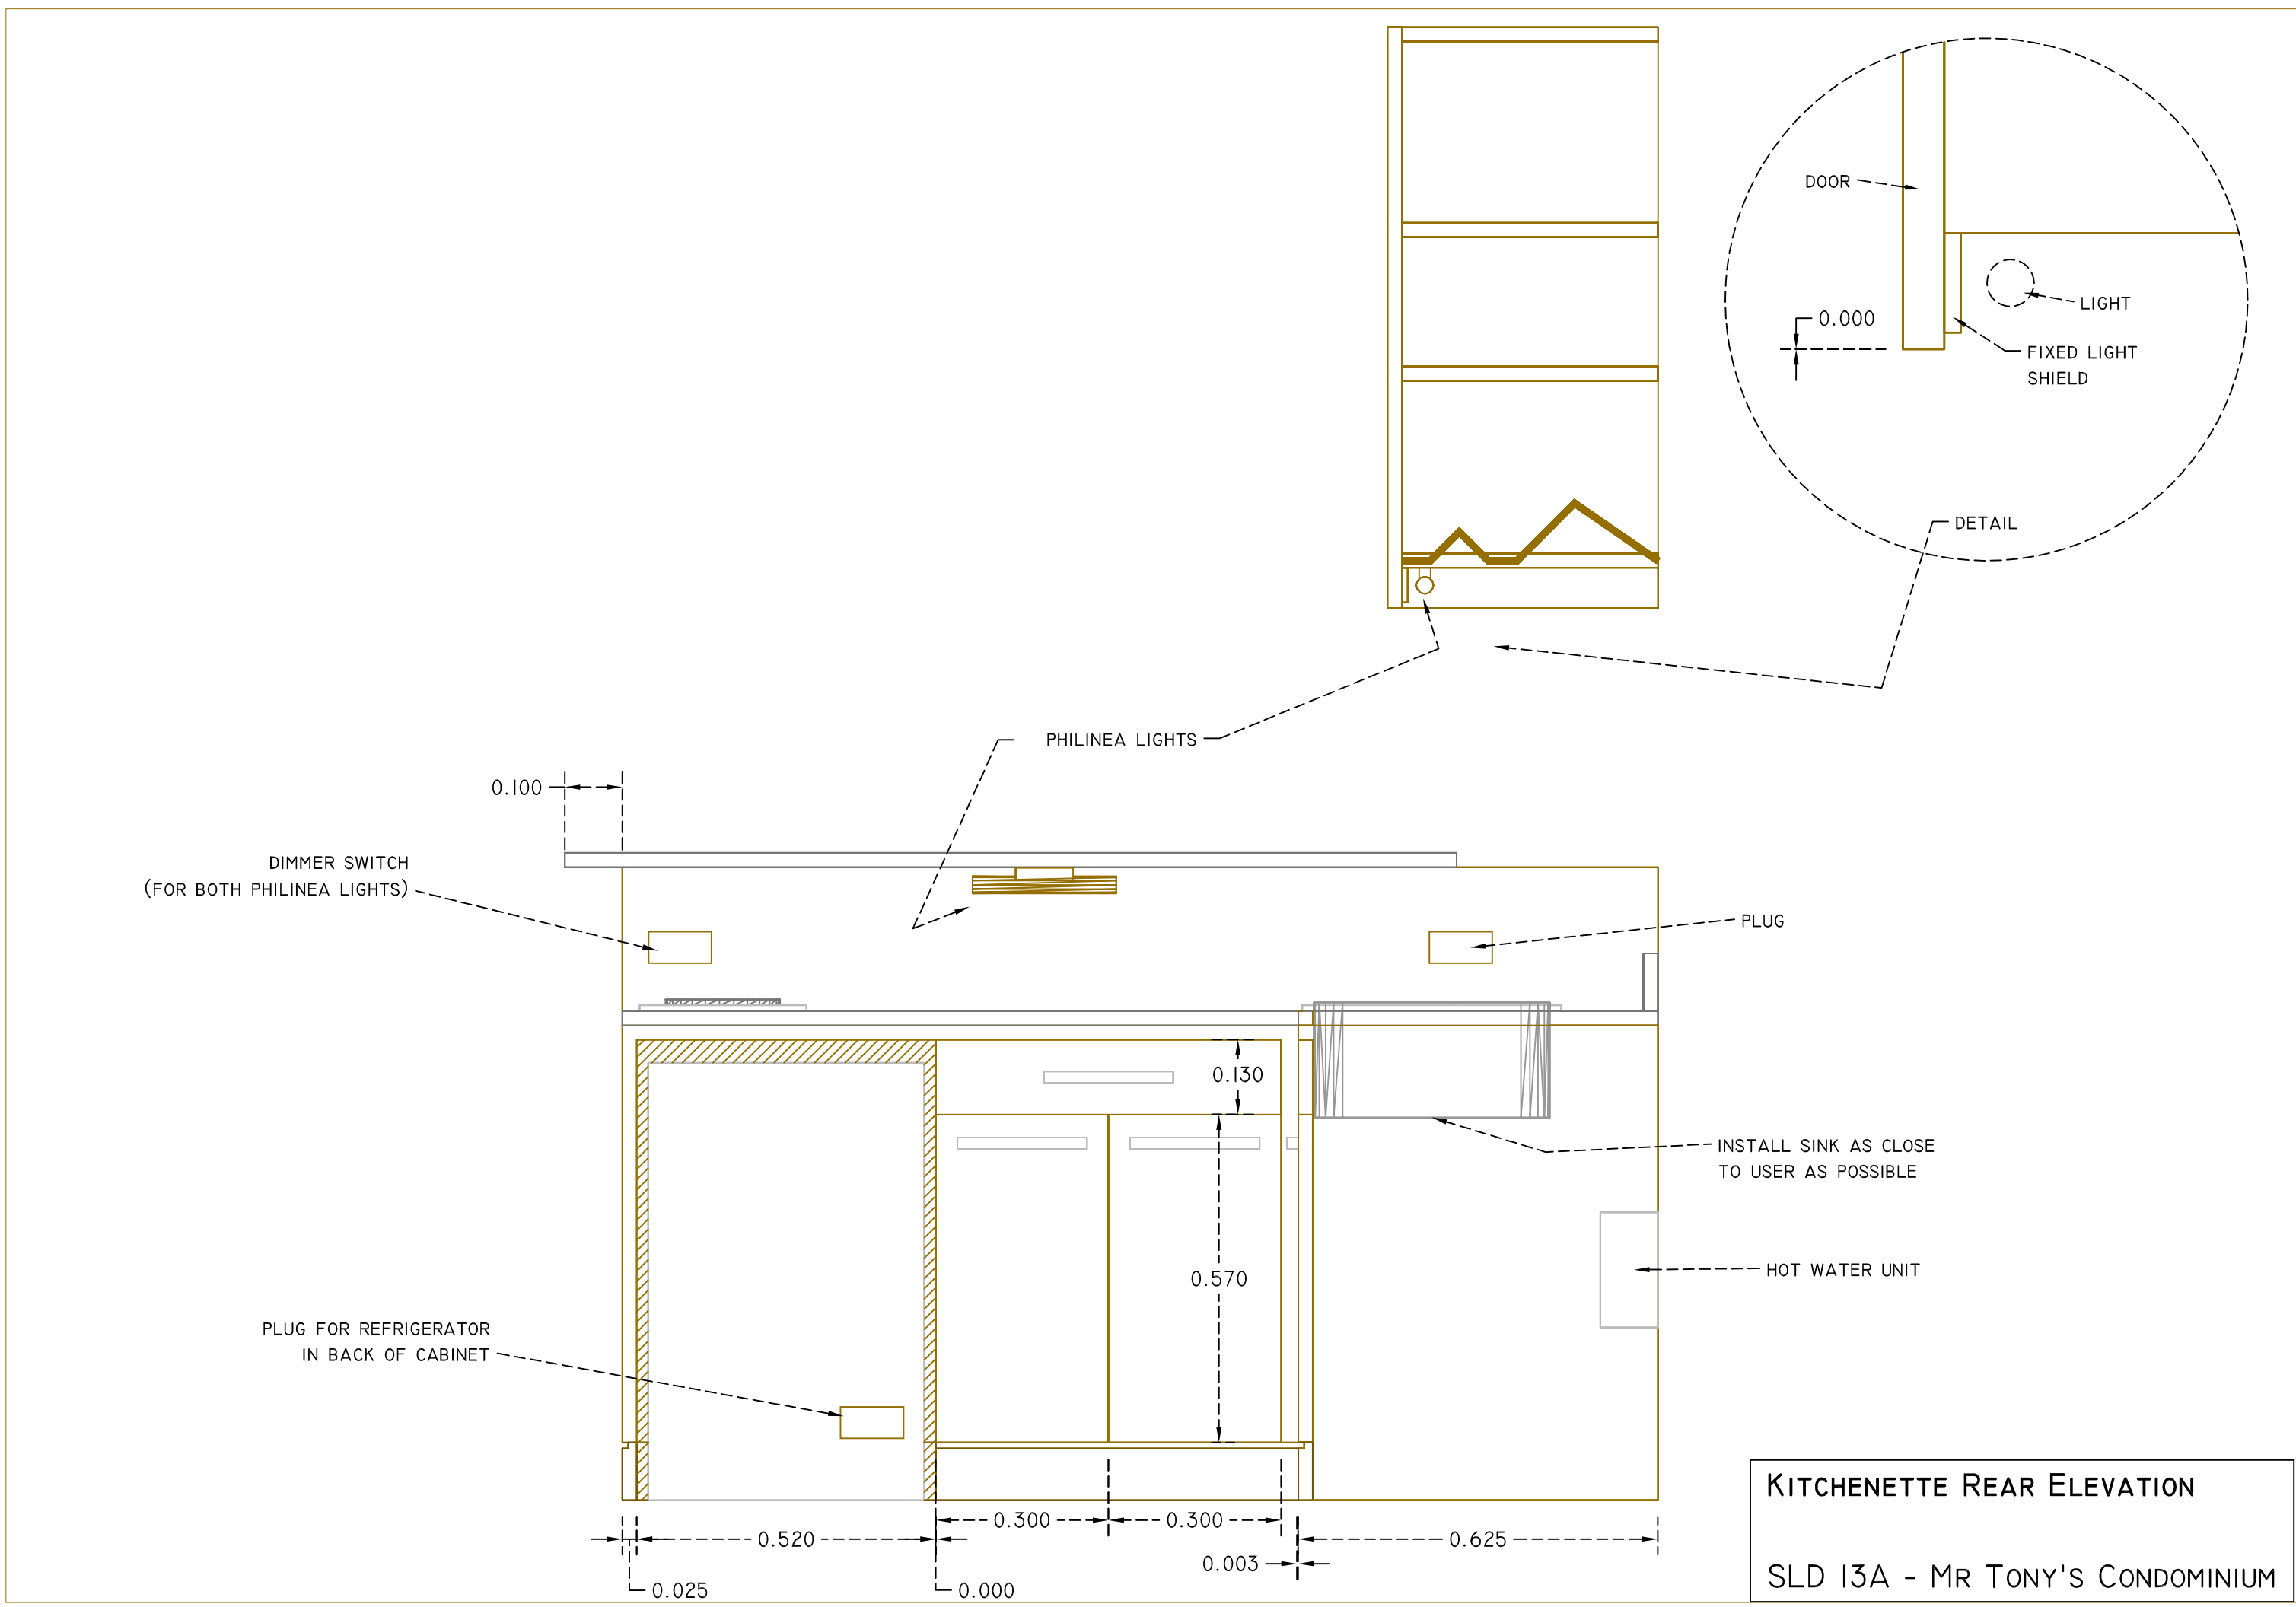

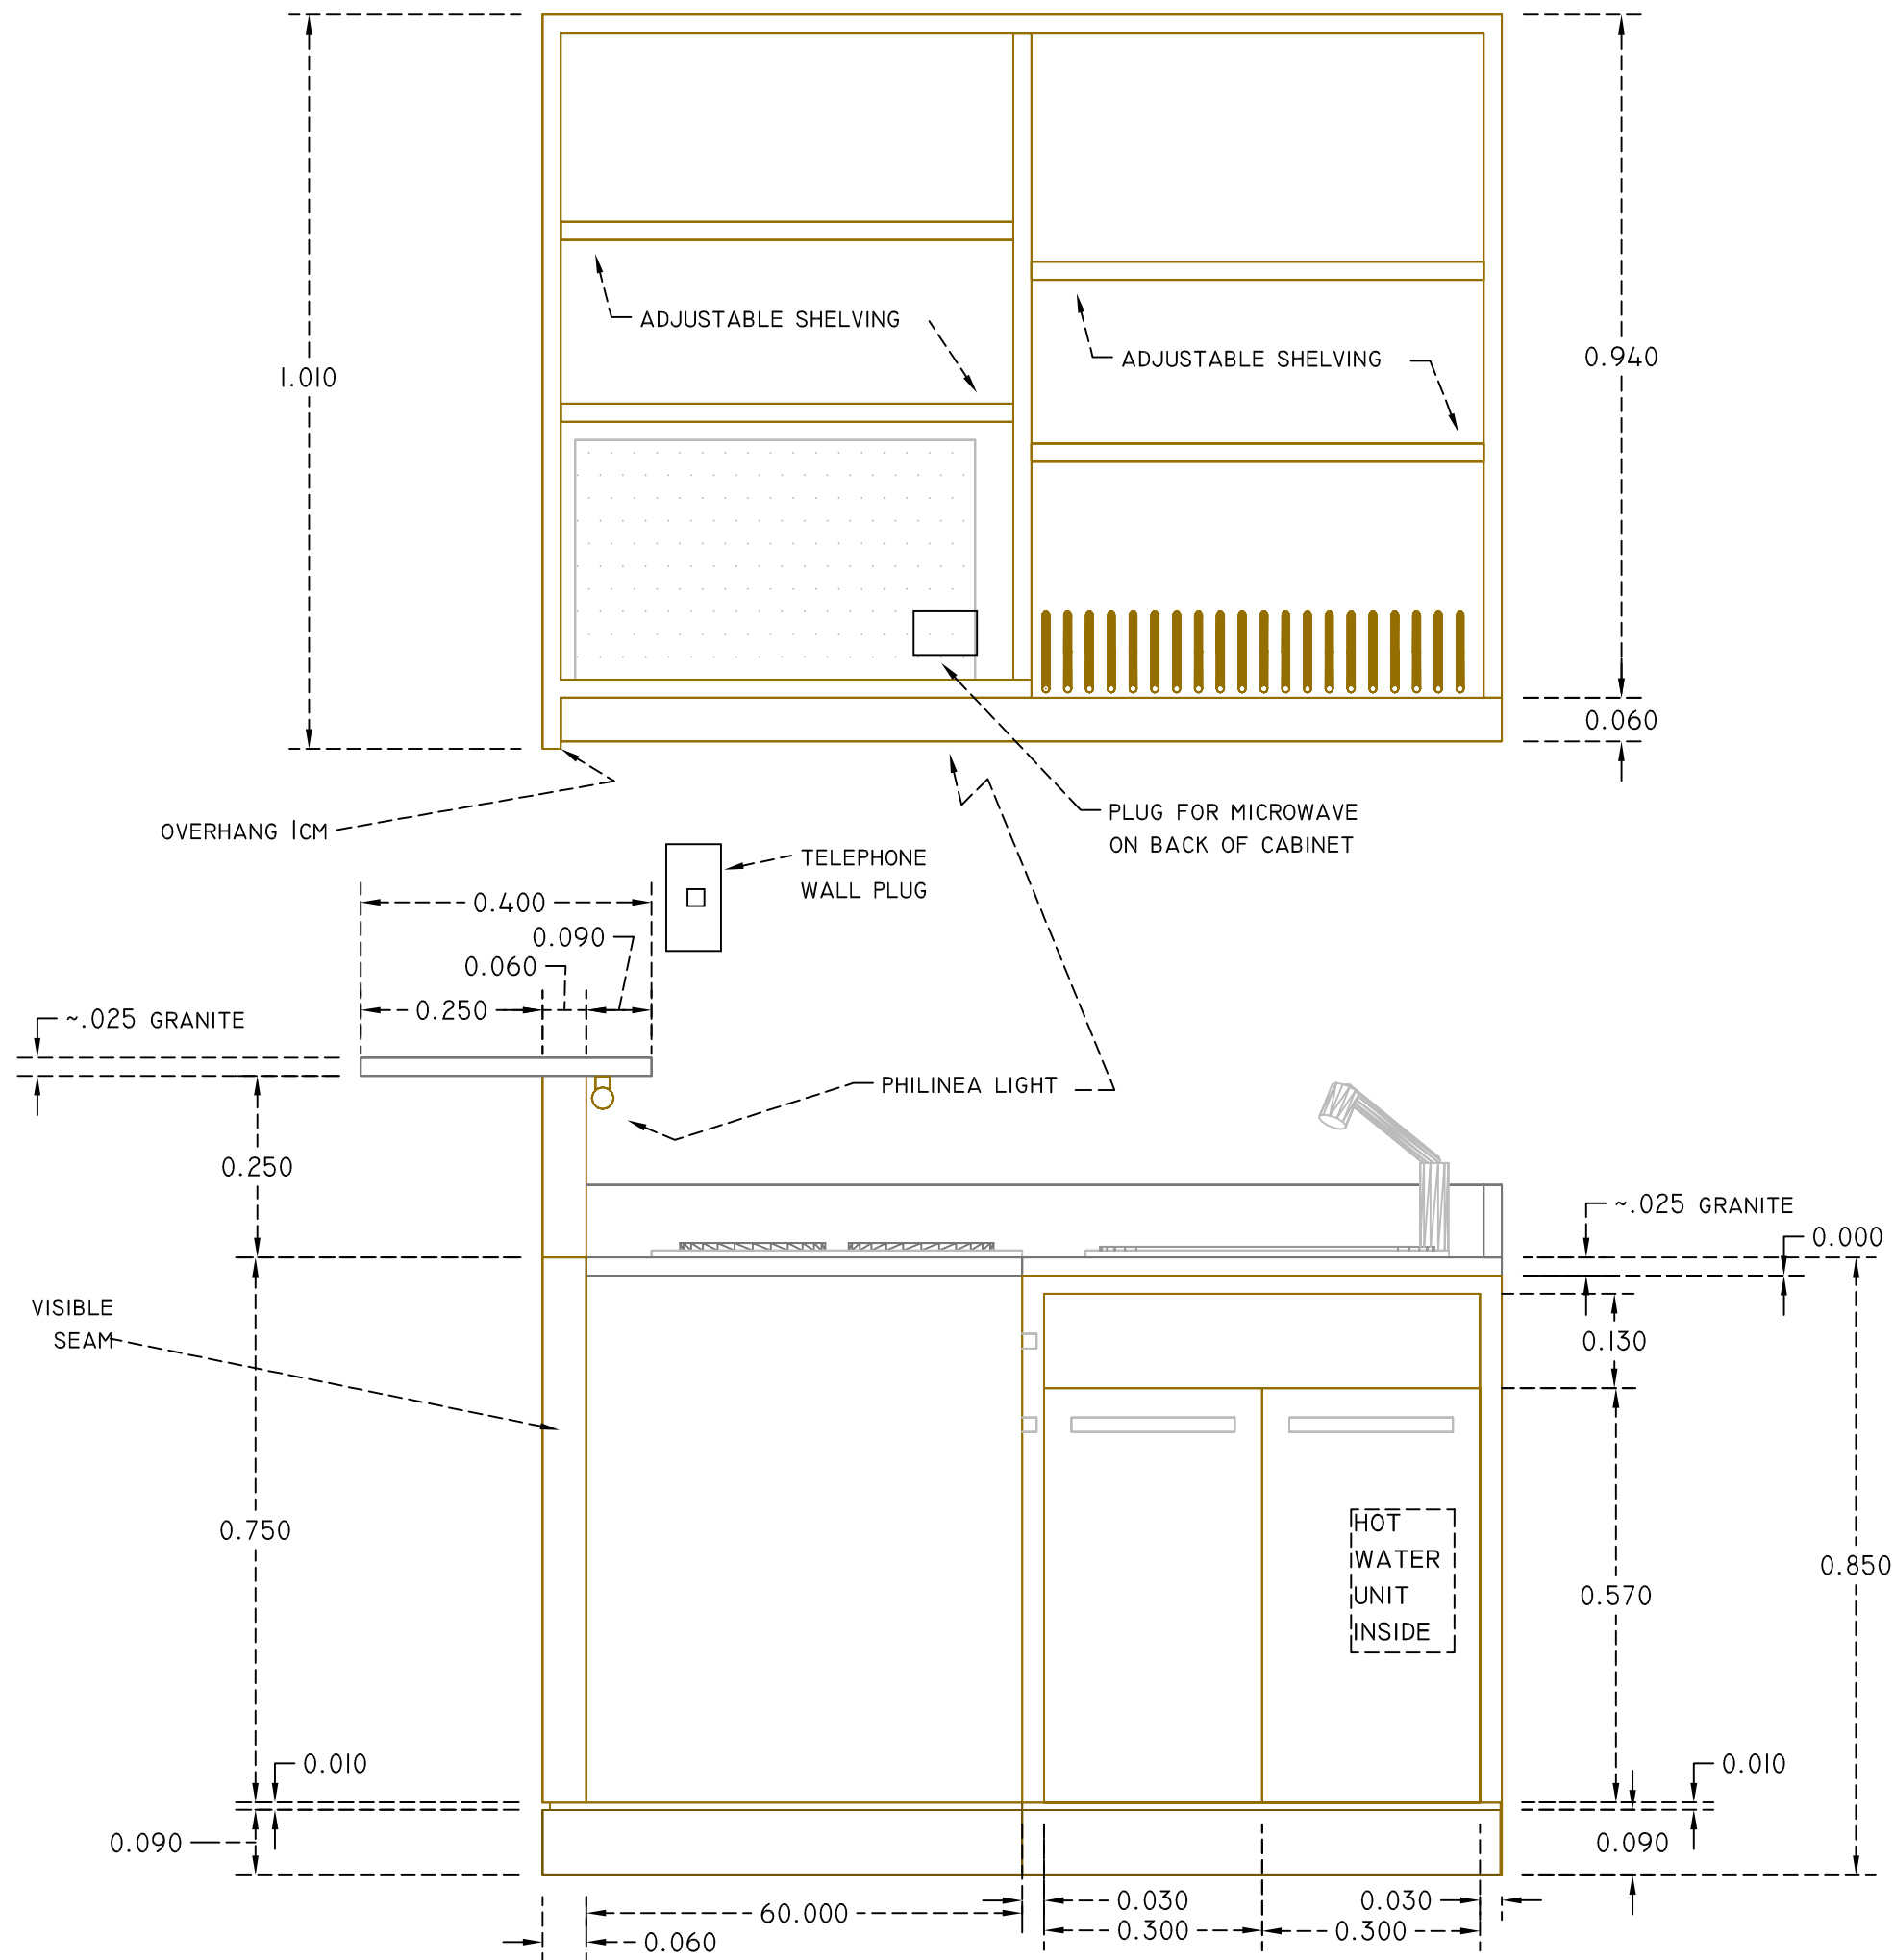

KITCHENETTE SIDE ELEVATION
 SLD 13A - MR TONY'S CONDOMINIUM